
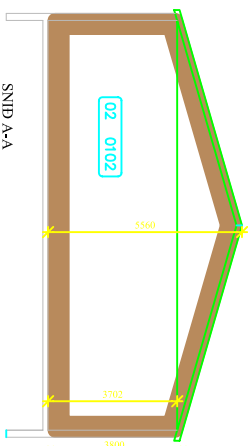


Eyrargata 51 - 53, Eyrarbakka.

Tilboga

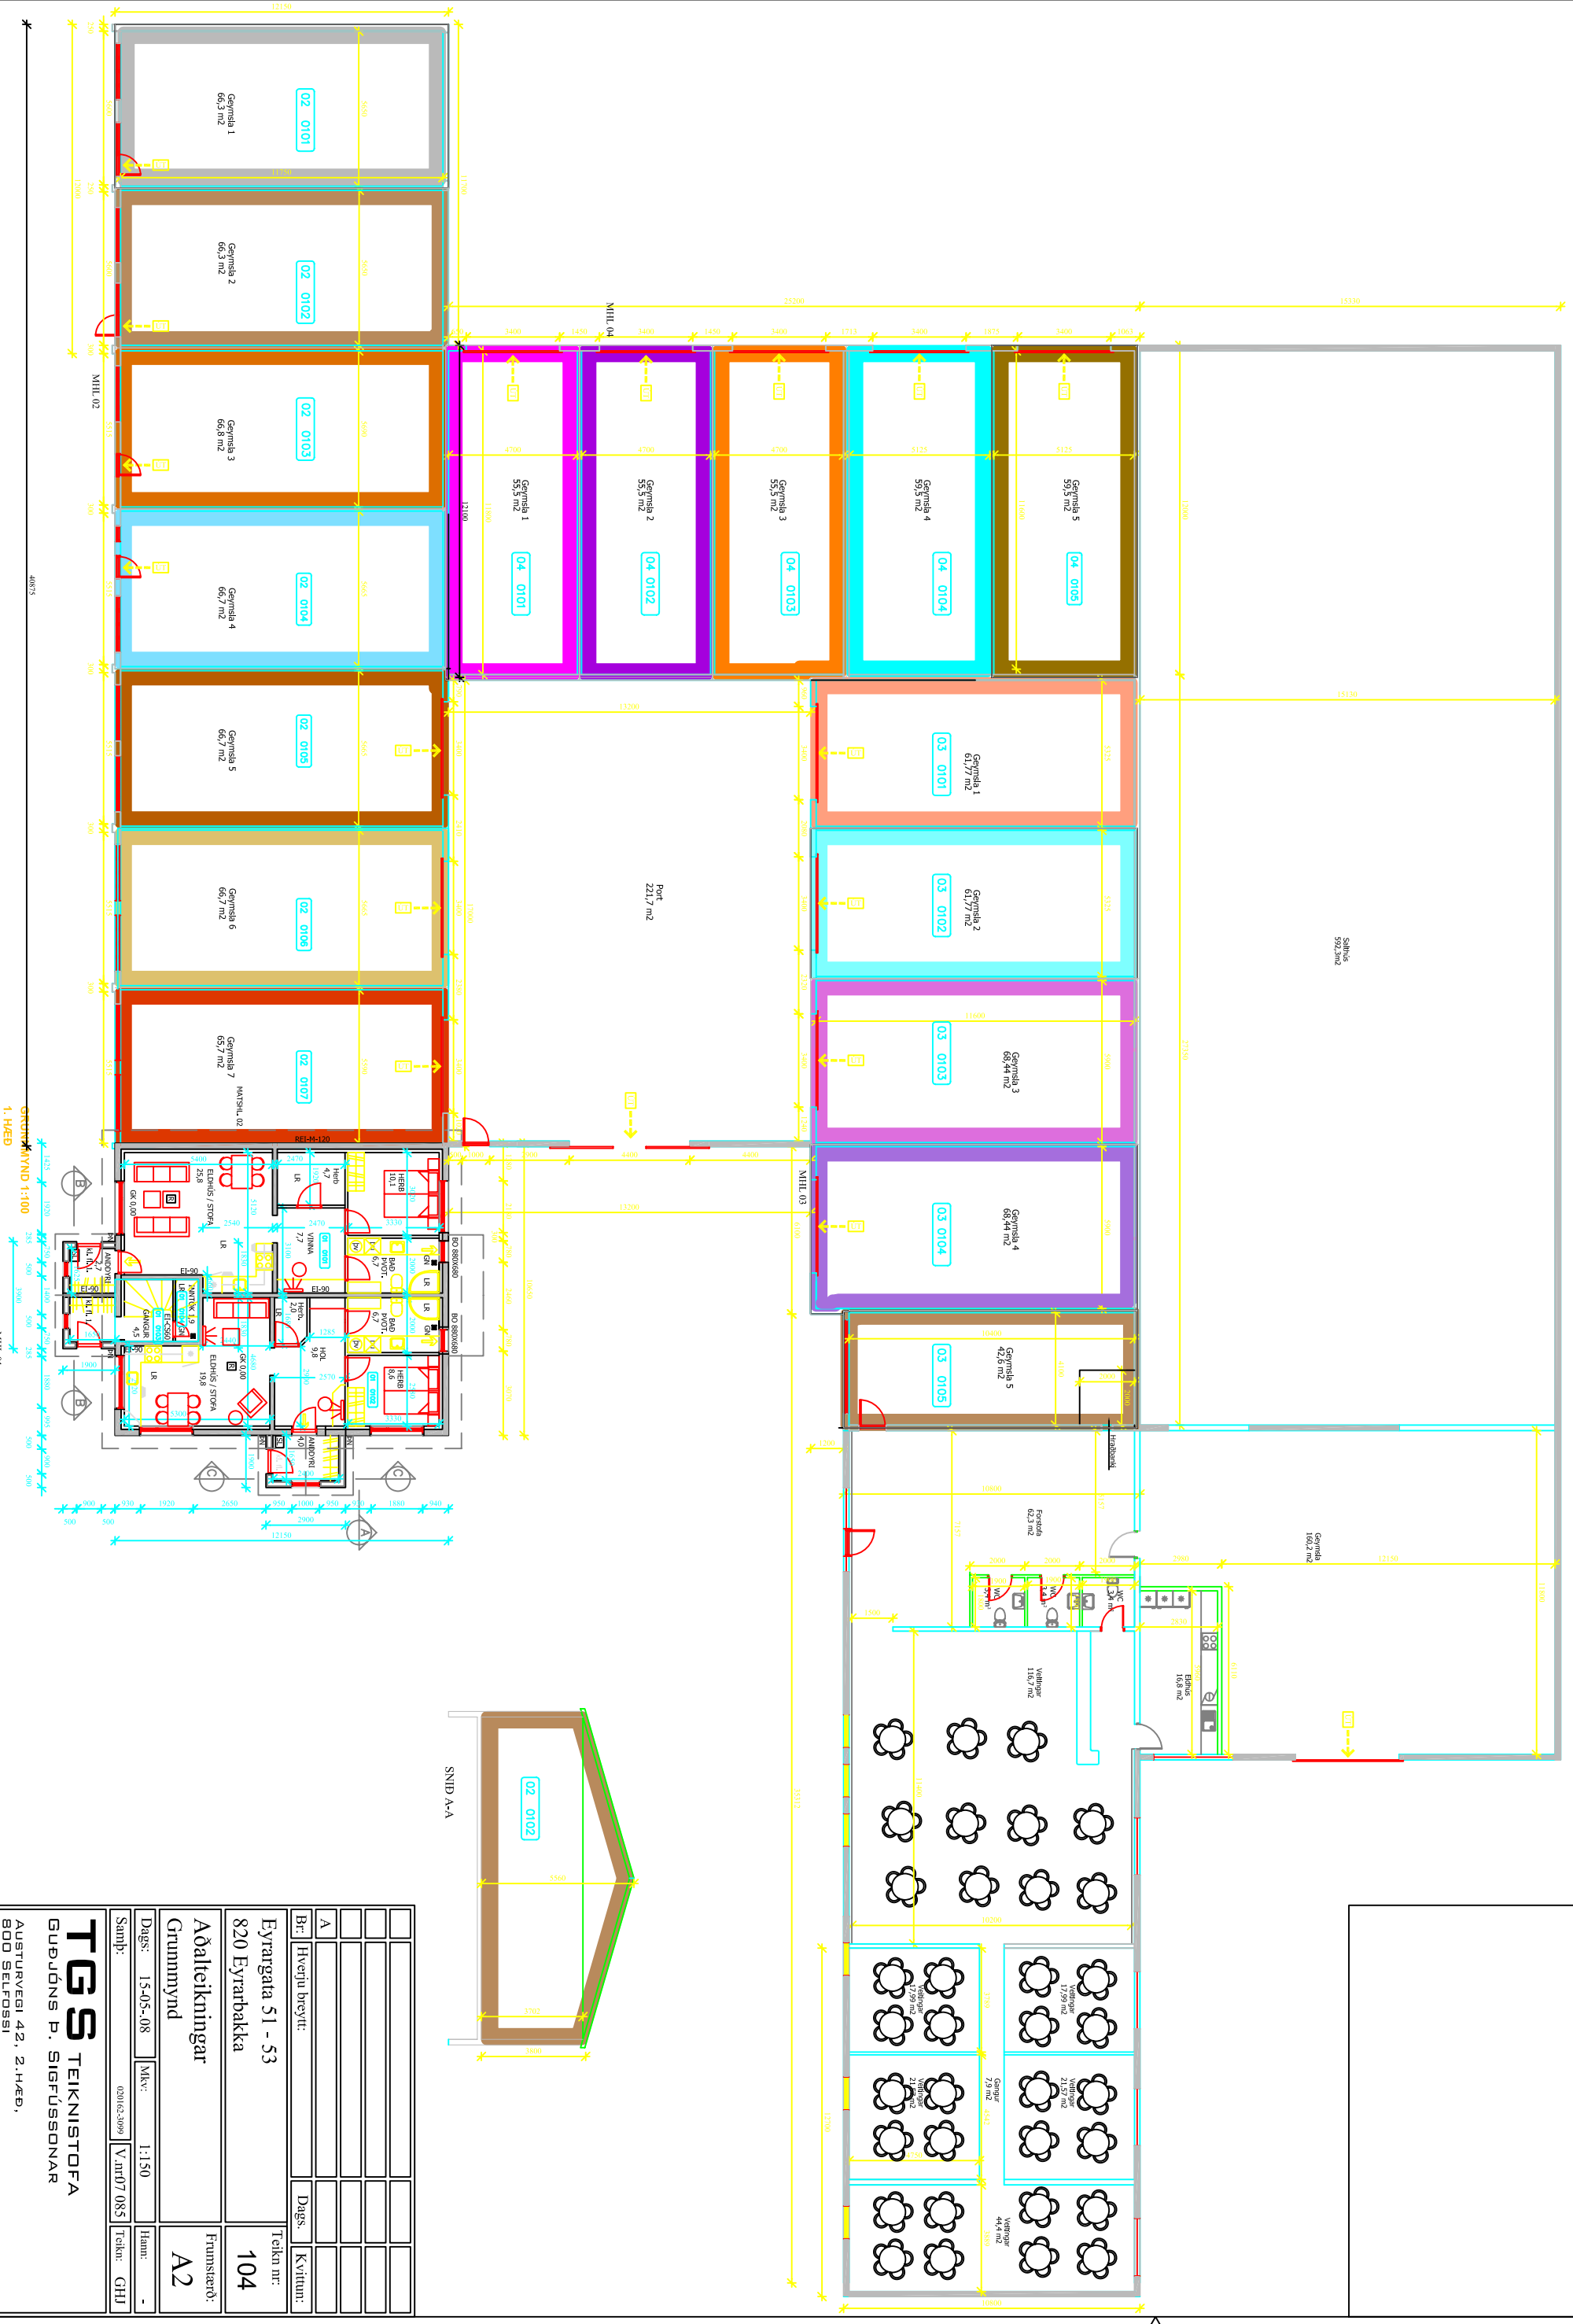

Dr:	Hverju breytt:	Dags:	Kvittum:
A			
Eyrargata 51 - 53			
820 Eyrarbakka			
Aðaltekningar			Frumstærð:
Grunnmýnd			A2
Dags:	15-05-08	Mk:	
Samþ:	020162-3099	V.m07 085	Hann:
			Teikn:
			GHI
			Telken nr:
			104

**TGS TEIKNISTOFA**  
 GUBJÓNS Þ. SIGFÚSSONAR  
 AUSTURVEGI 42, 2. HÆÐ,  
 800 SELFOSSI F. 482 3818  
 NETFANG: TGS@TGS.IS